


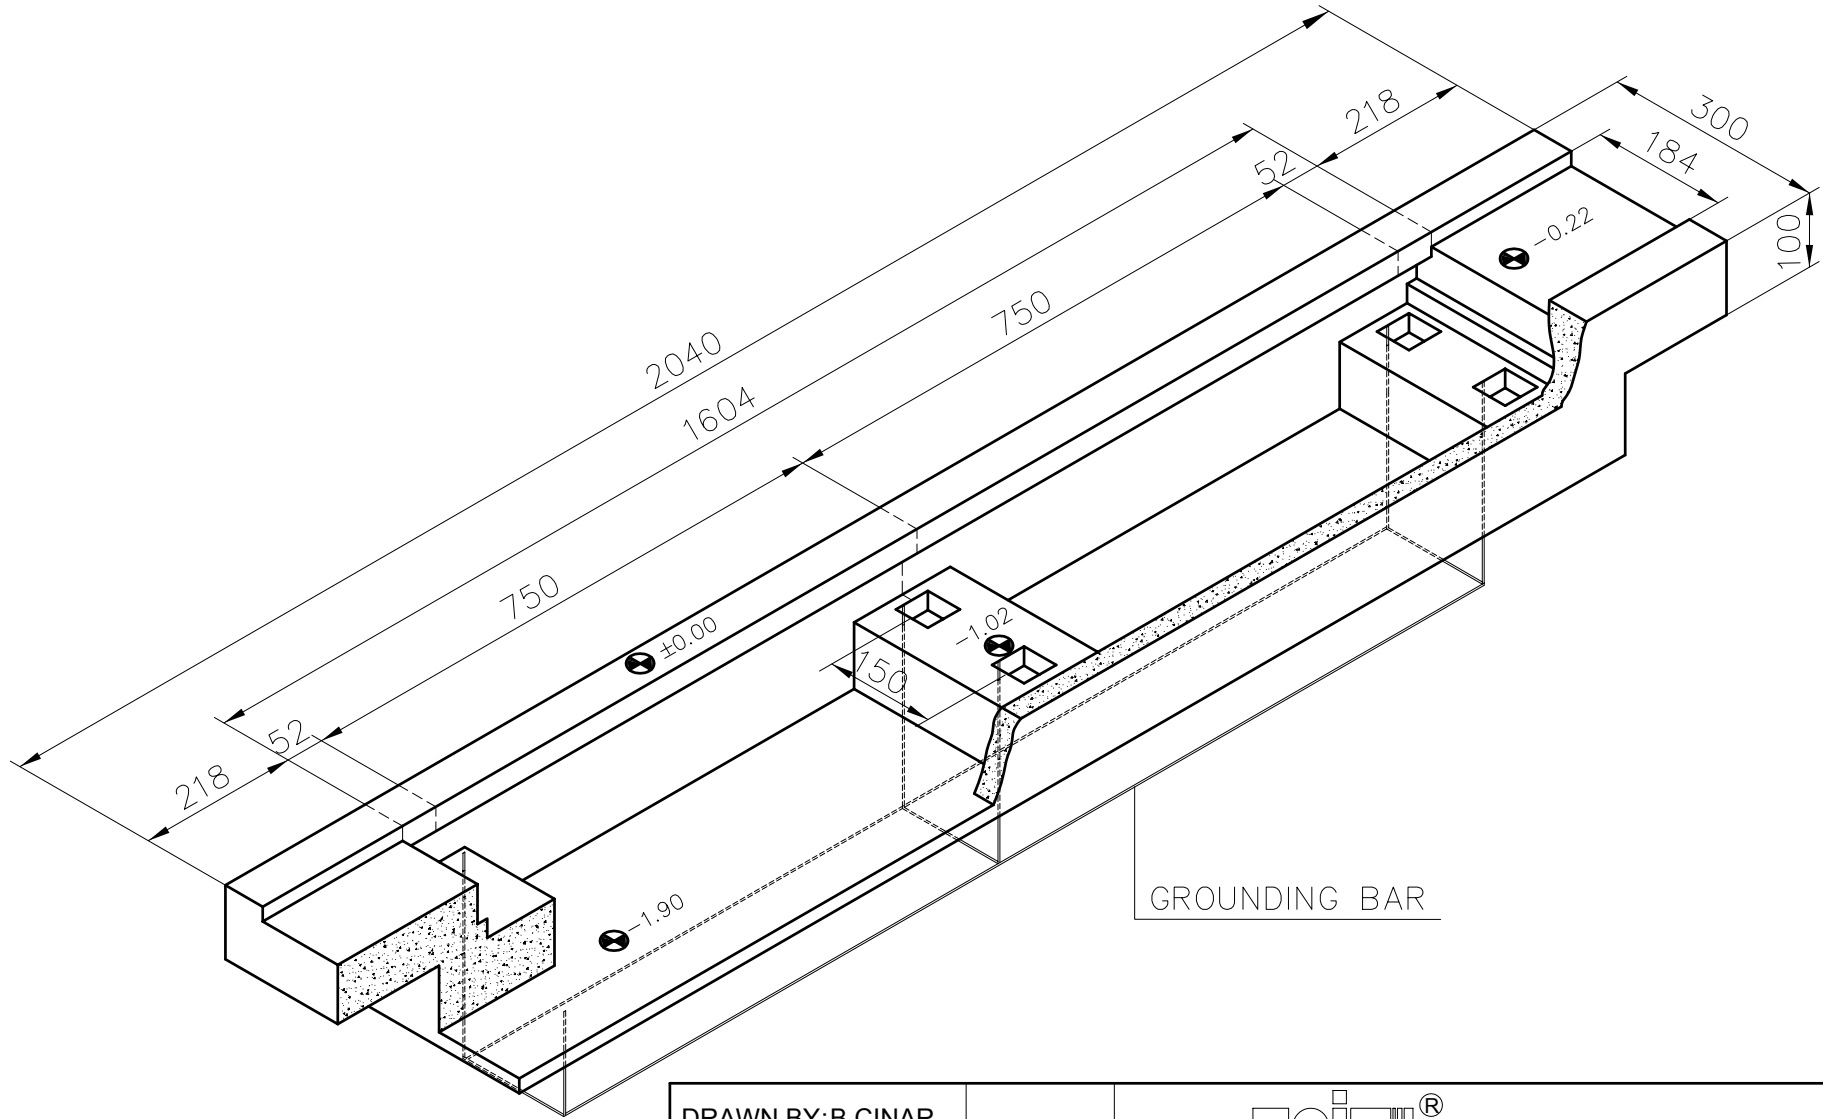

DRAWN BY: B.ÇINAR

CONTROL : V.AKGÜN

REVISION

~~A~~ ~~B~~ C D E F G

DATE

11/02/2008

ESİT[®]
LTD.

www.esitscale.com

DESCRIPTION

BRAND : ESİT

MODEL : 1.8x16m 120t RW Railway Scale Foundation