


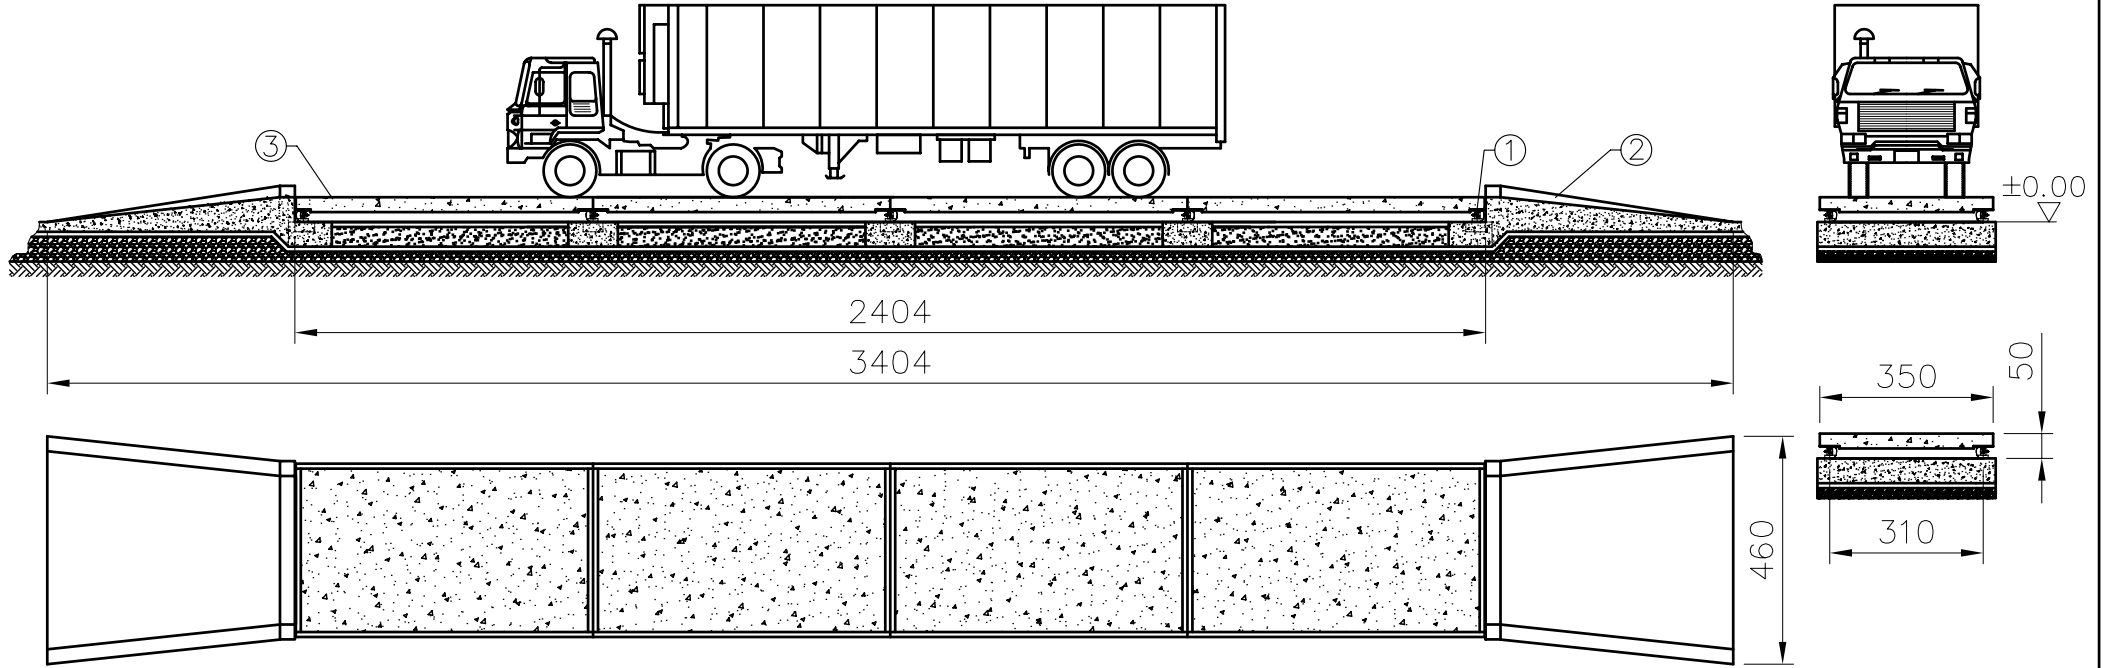

1-LOAD-CELL (10 Pcs)

2-RAMP

3-FRAME (L 300)

VOLUME OF FOUNDATION CONCRETE :40m³

WEIGHT OF FOUNDATION STEEL :2013kg

VOLUME OF PLATFORM CONCRETE :25.2m³

WEIGHT OF PLATFORM STEEL :4500kg

Code		Capacity(kg)	Dimension(m)	Platform	Loadcell	Weight(kg)
060T-CS-0324		60000	3.5x24	Steel	SC (10 Pcs)	1570
080T-CS-0324		80000	3.5x24	Steel	SC (10 Pcs)	1570
DRAWN BY:B.ÇINAR			ESİT[®] LTD. www.esitscale.com			
CONTROL :V.AKGÜN						
REVISION			DESCRIPTION			
DATE		BRAND :ESİT				
B C D E F G	22/02/2008	MODEL :3.5x24m 60-80t CS Truck Scale				